


Scheme: GONVILLE ROAD TOUCAN CROSSING
CAMBRIDGE
Title: CURRENT CROSSING
ARRANGEMENT

Sheet no: 01
Revision: -
Date: Nov 06
Drawn by: AM

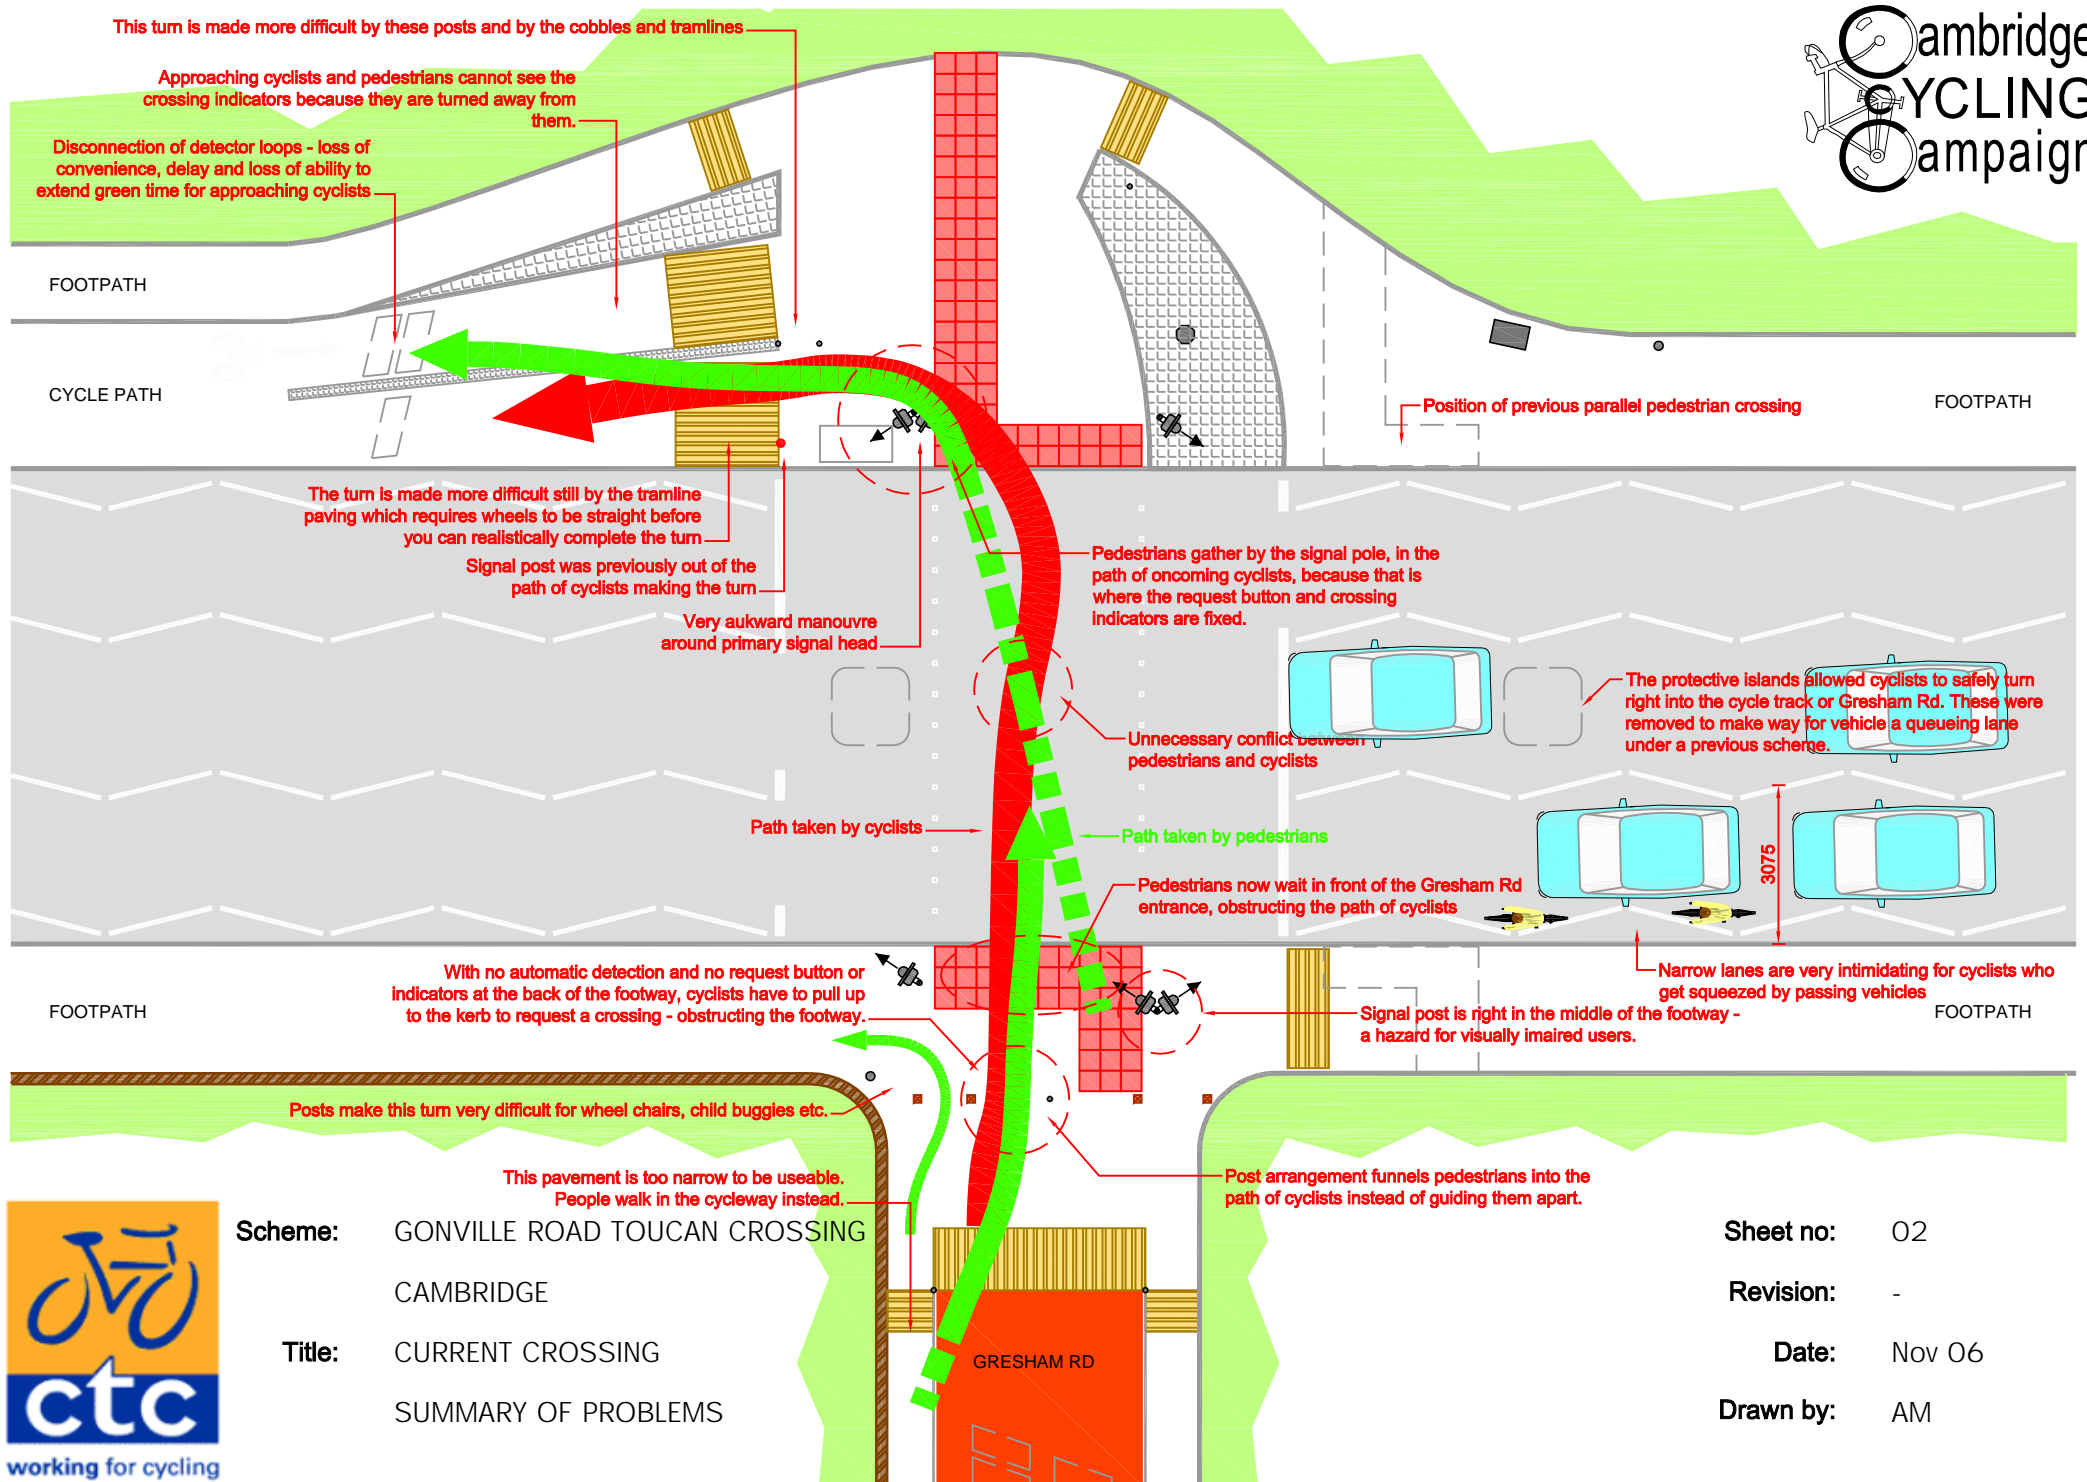

Scheme: GONVILLE ROAD TOUCAN CROSSING
CAMBRIDGE


Title: CURRENT CROSSING
SUMMARY OF PROBLEMS

Sheet no: 02

Revision: -

Date: Nov 06

Drawn by: AM

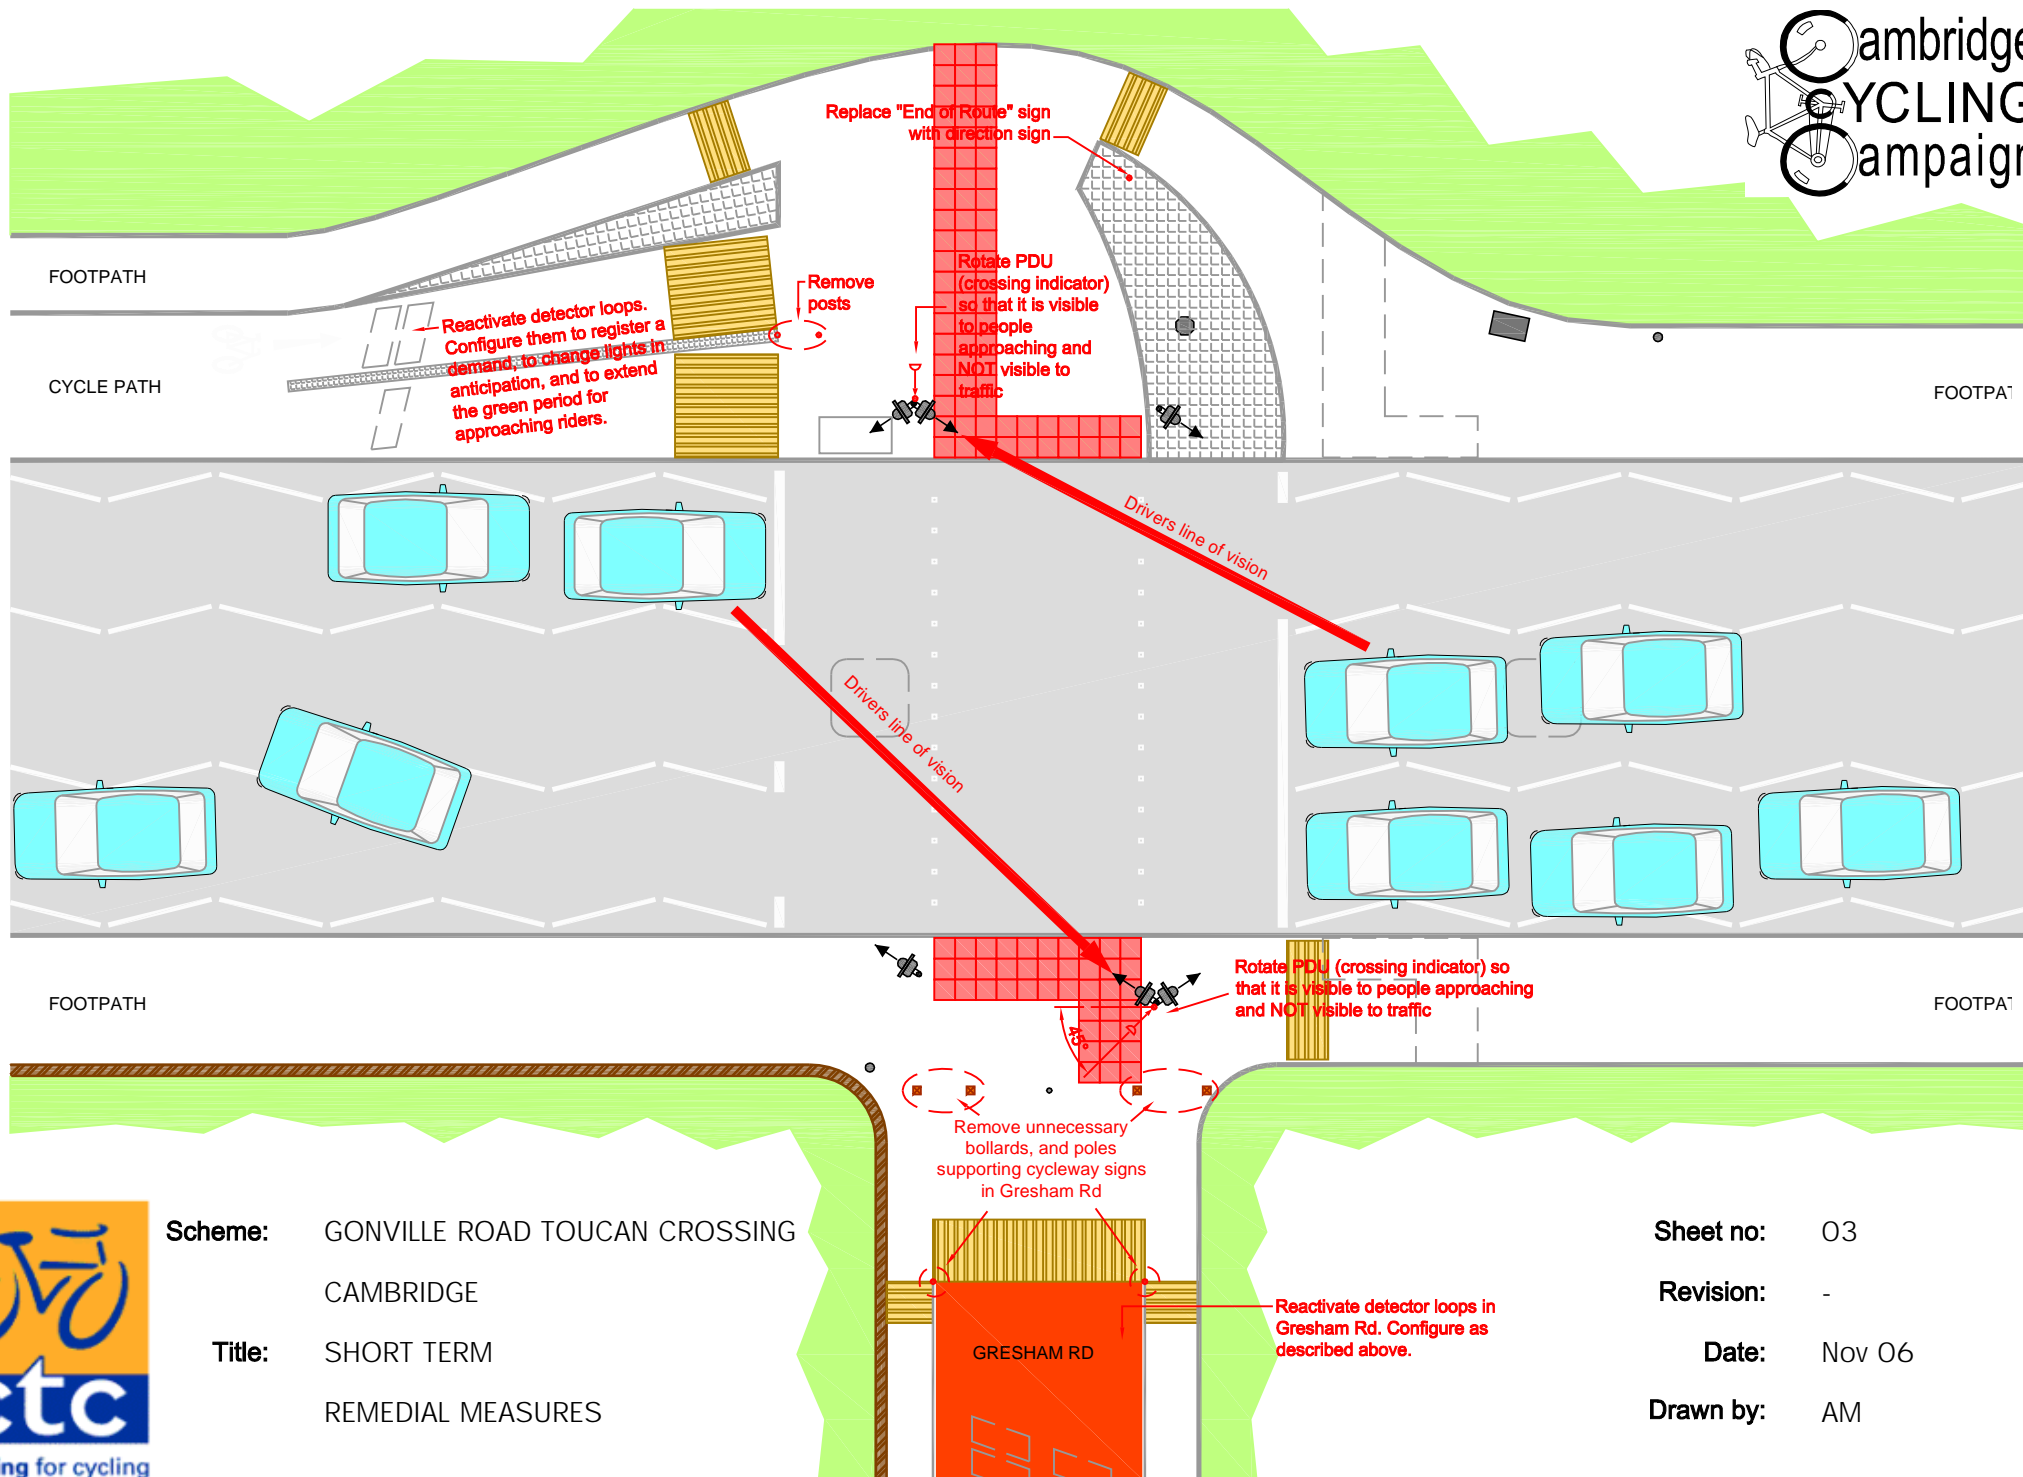

Scheme: GONVILLE ROAD TOUCAN CROSSING
CAMBRIDGE


Title: SHORT TERM
REMEDIAL MEASURES

Sheet no: 03

Revision: -

Date: Nov 06

Drawn by: AM

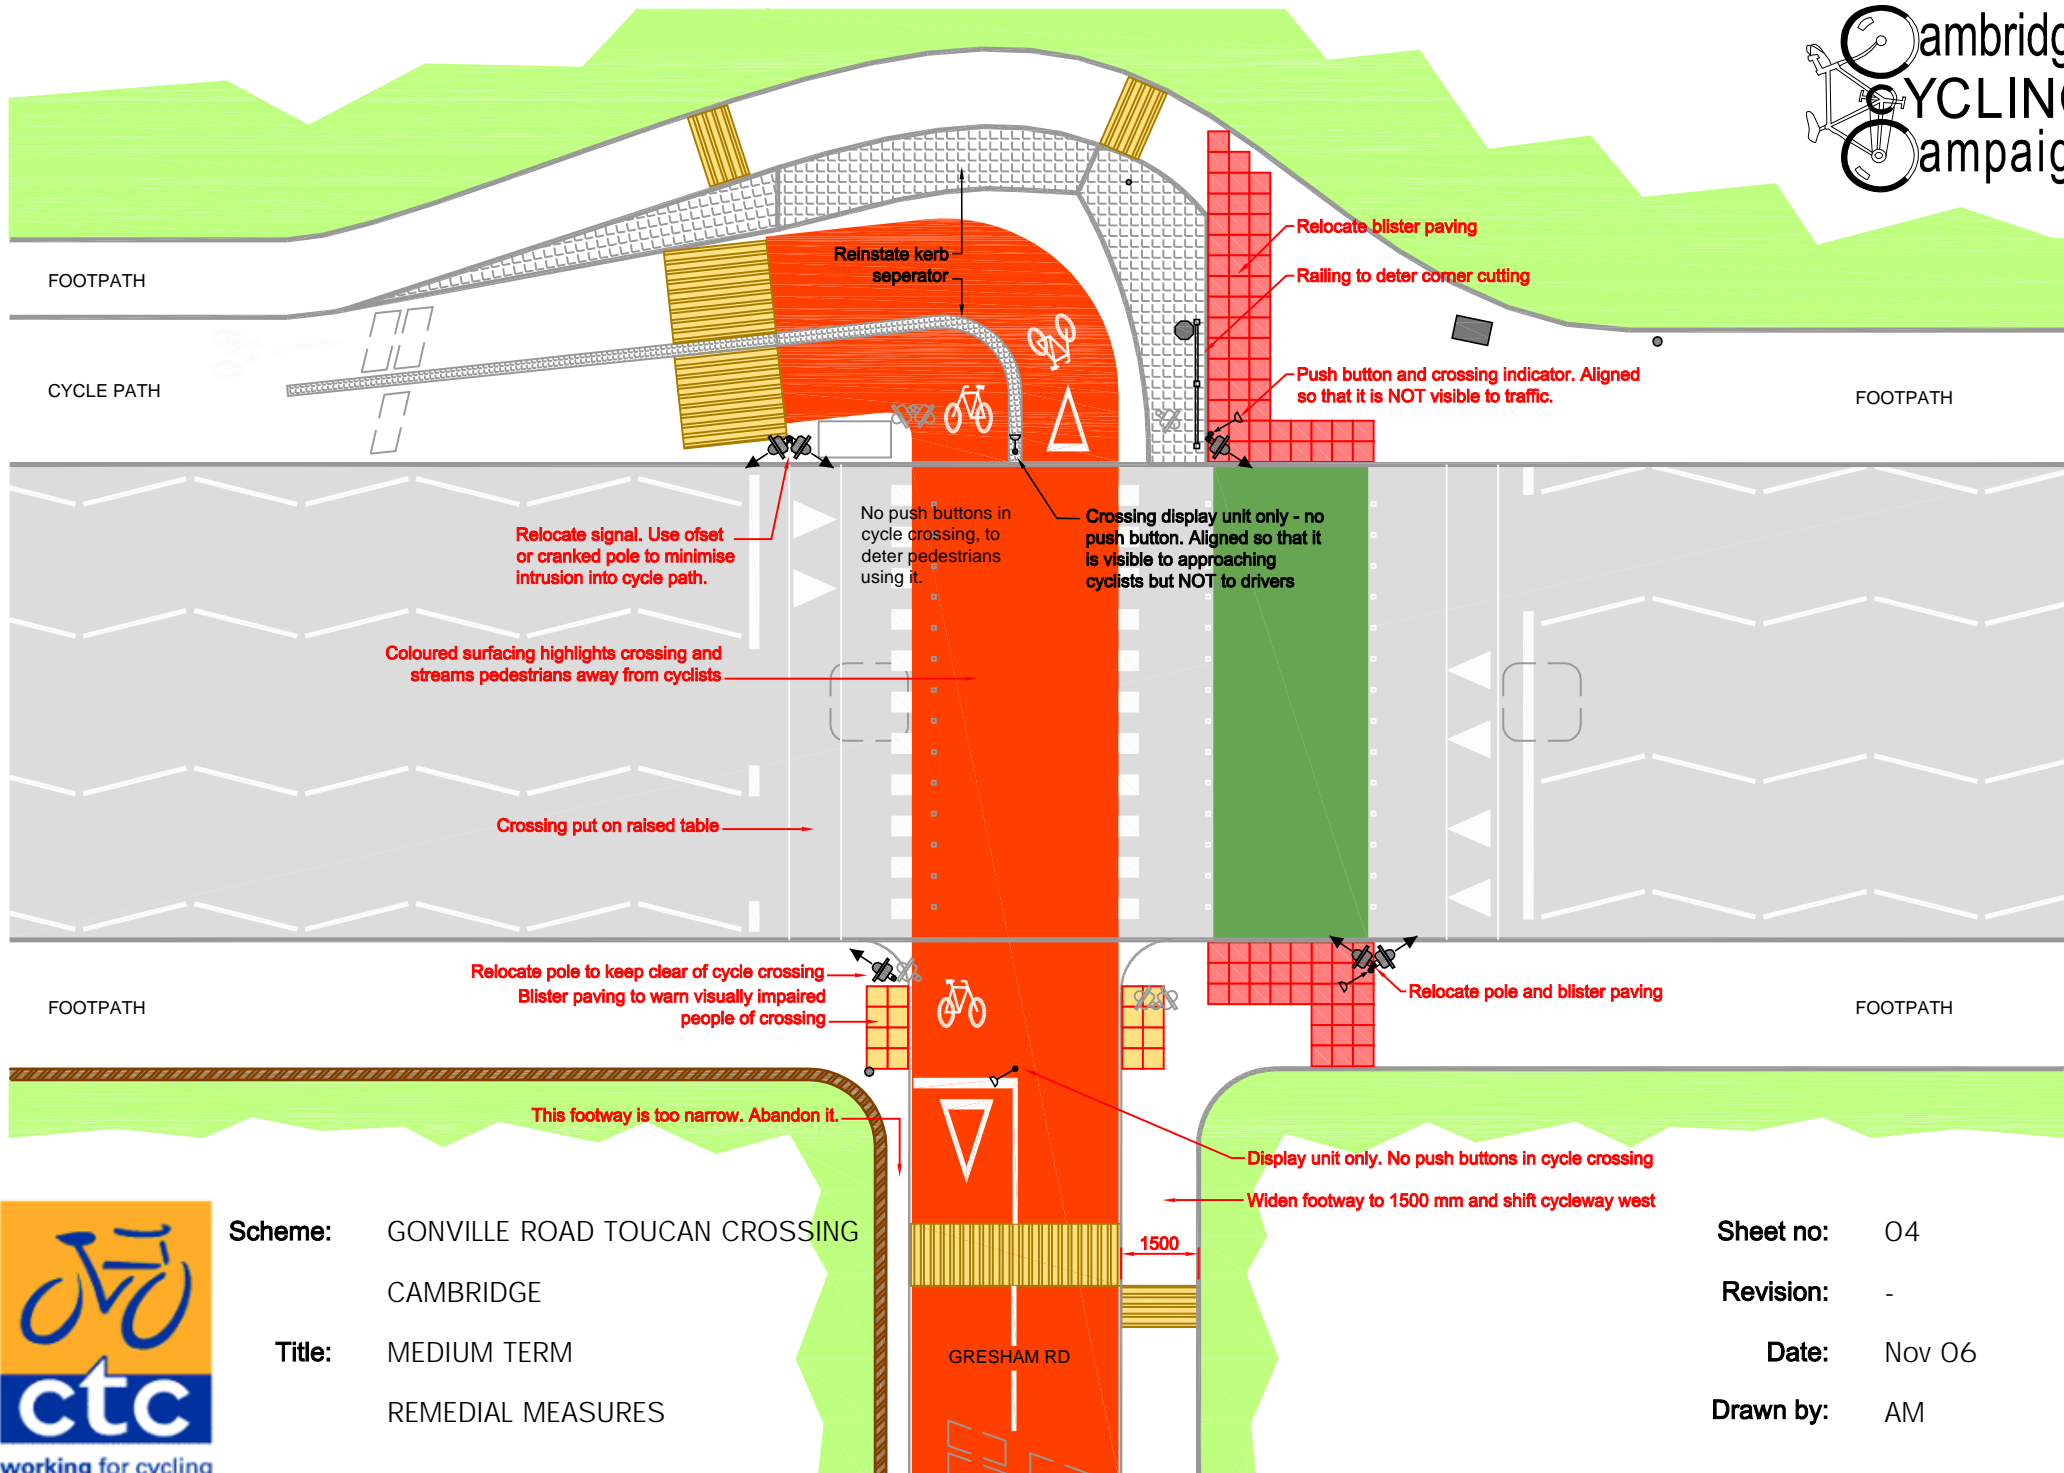

Scheme: GONVILLE ROAD TOUCAN CROSSING
CAMBRIDGE


Title: MEDIUM TERM
REMEDIAL MEASURES

Sheet no: 04

Revision: -

Date: Nov 06

Drawn by: AM

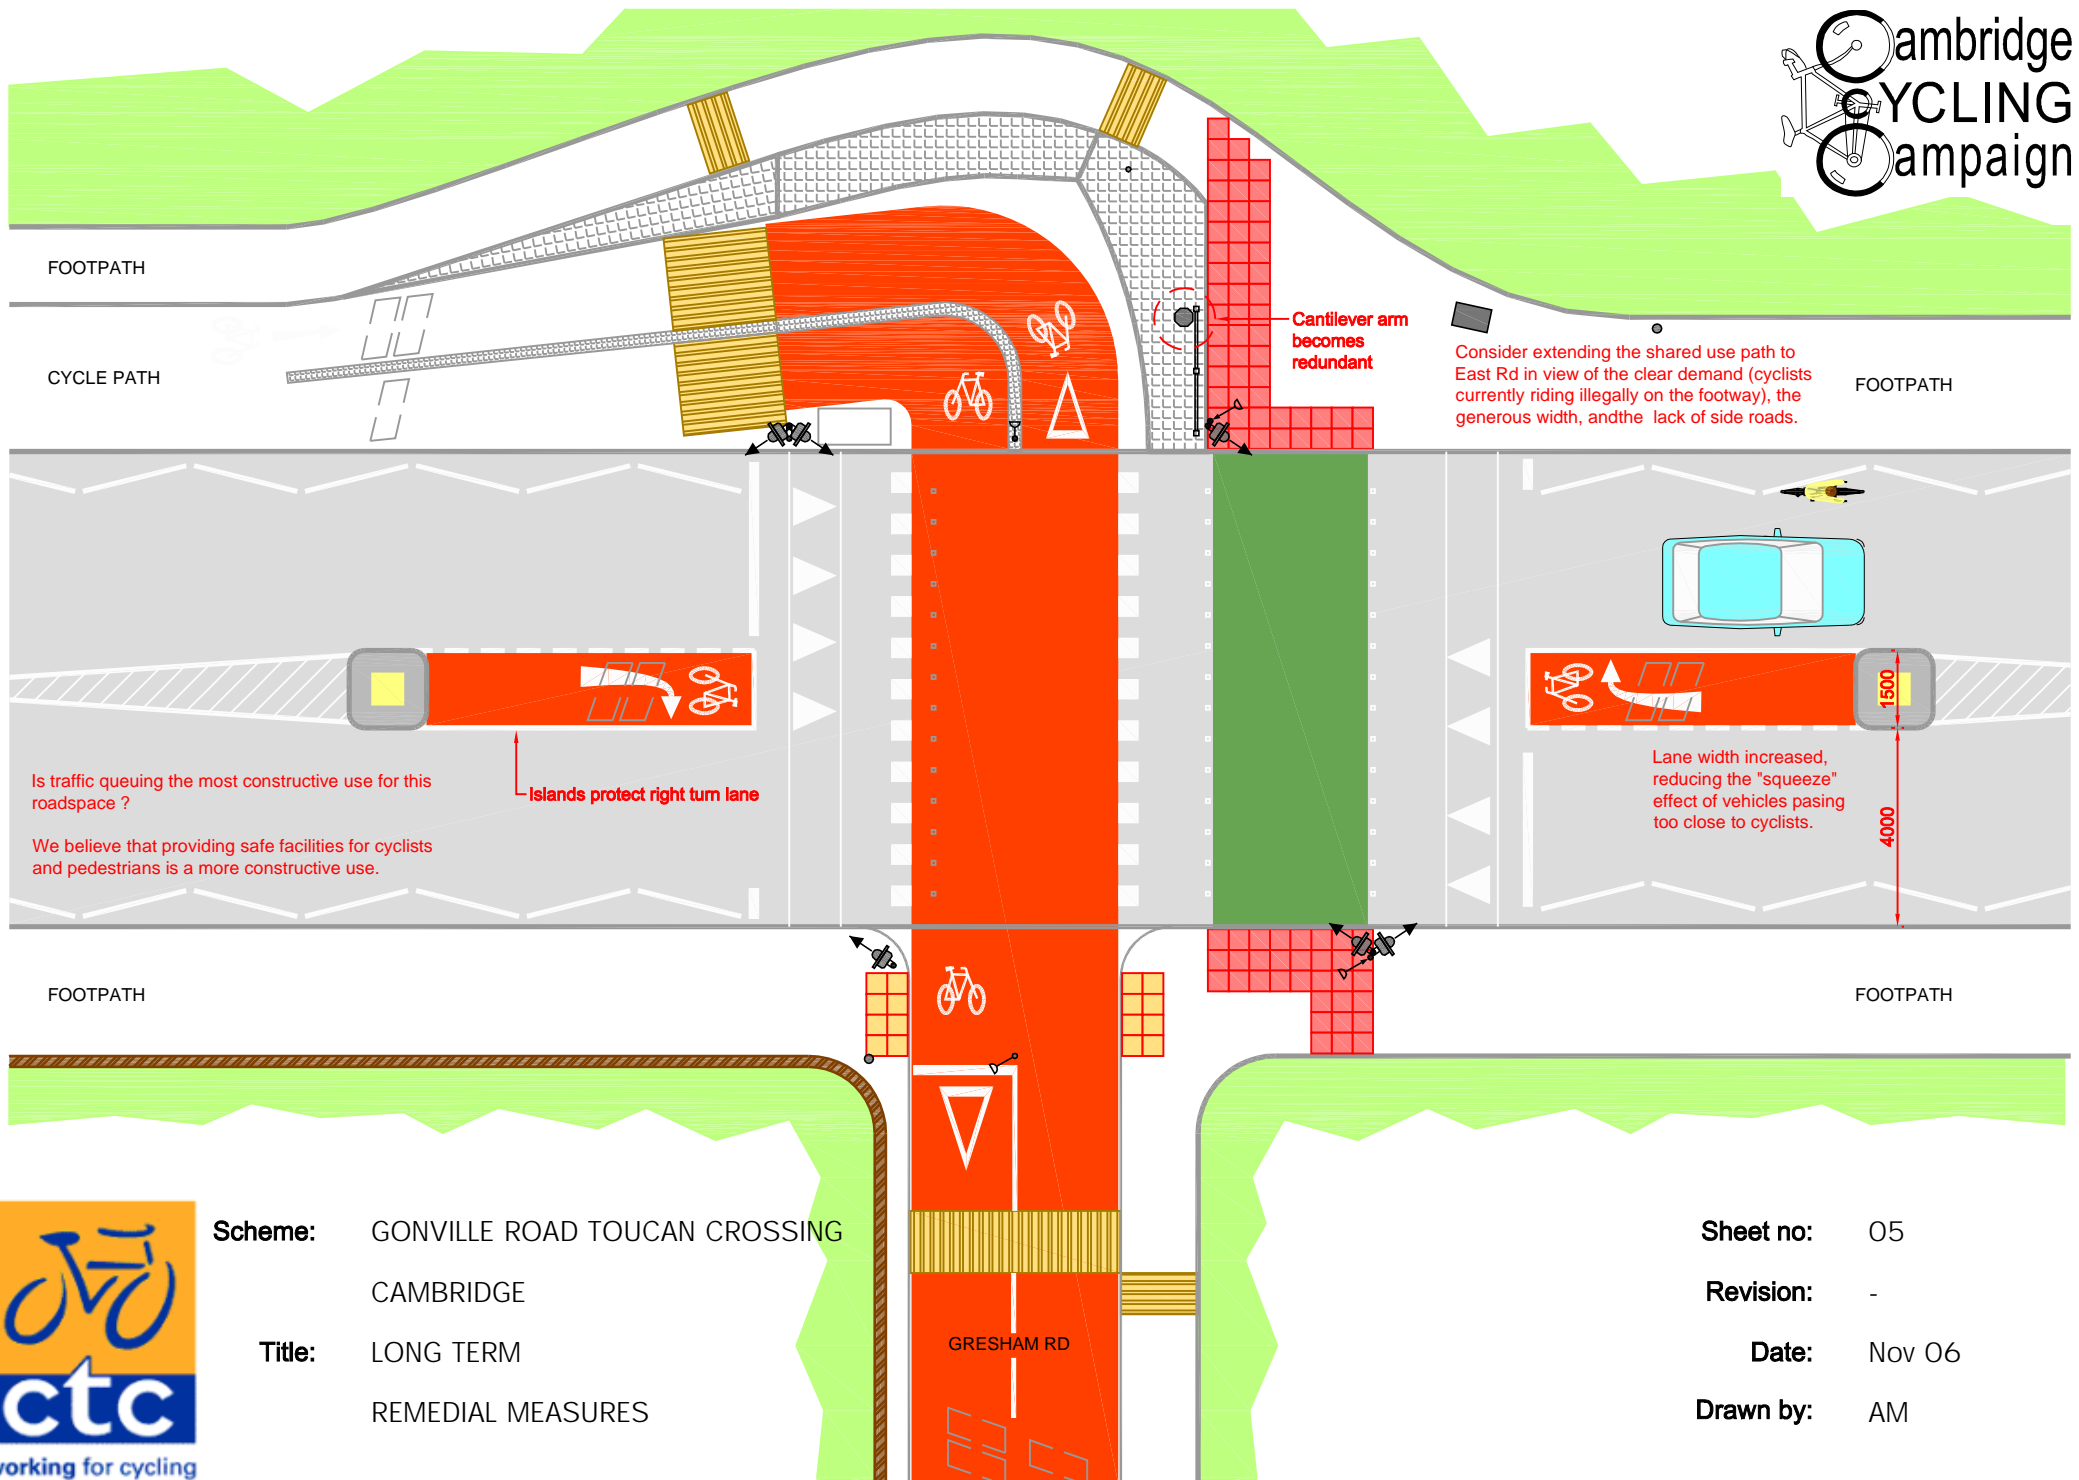

Scheme: GONVILLE ROAD TOUCAN CROSSING
CAMBRIDGE

Title: LONG TERM
REMEDIAL MEASURES

Sheet no: 05

Revision: -

Date: Nov 06

Drawn by: AM