



NOTE
The cross sections shown on this drawing have been generated using some interpolated levels and are subject to detailed design and technical approval based on updated 3D survey data.

KEY
----- Highway boundary
(based on Cambridgeshire County Council and survey records.)


PLAN
SCALE 1:200

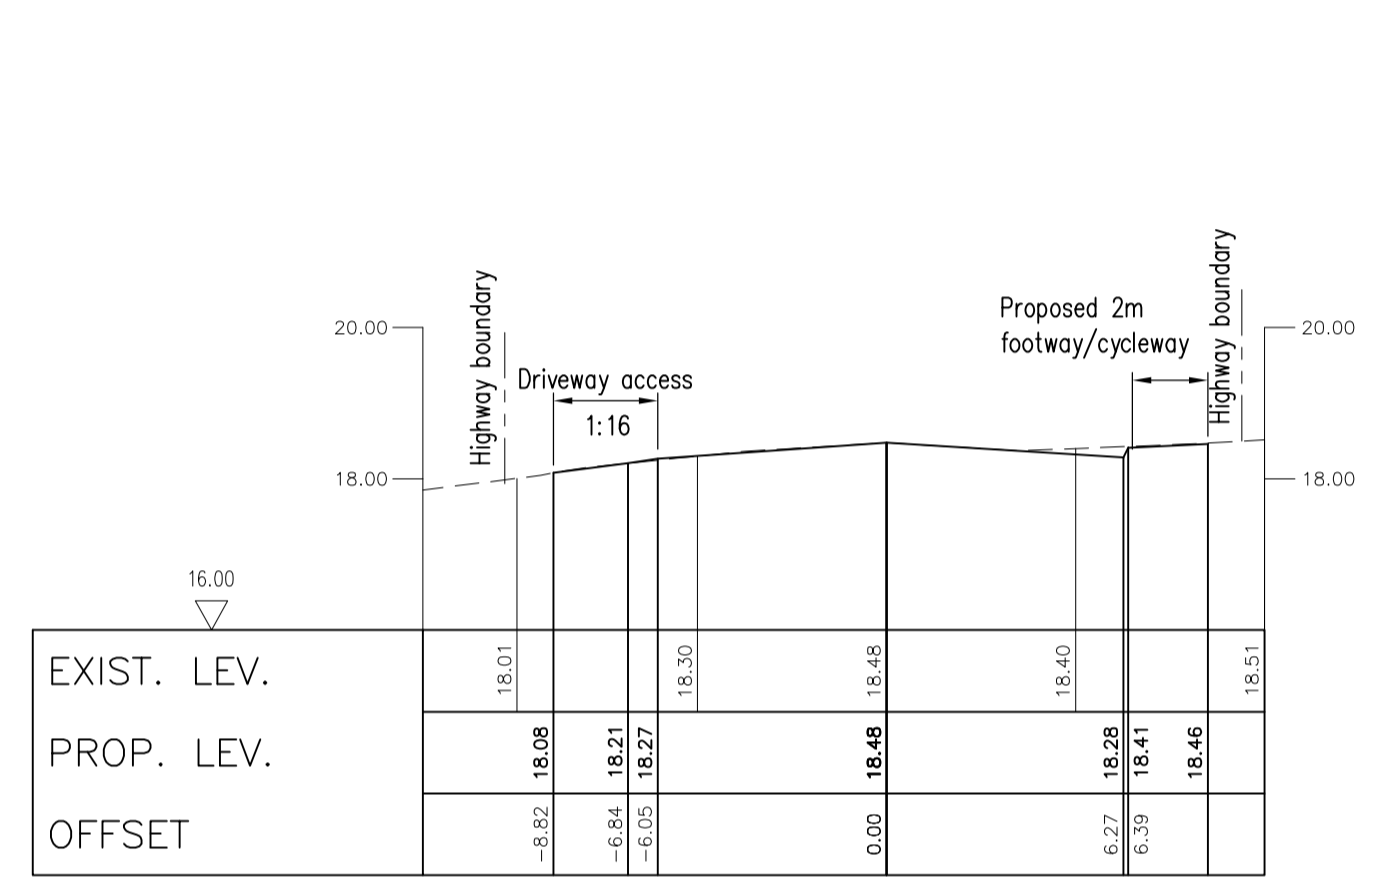


65.000

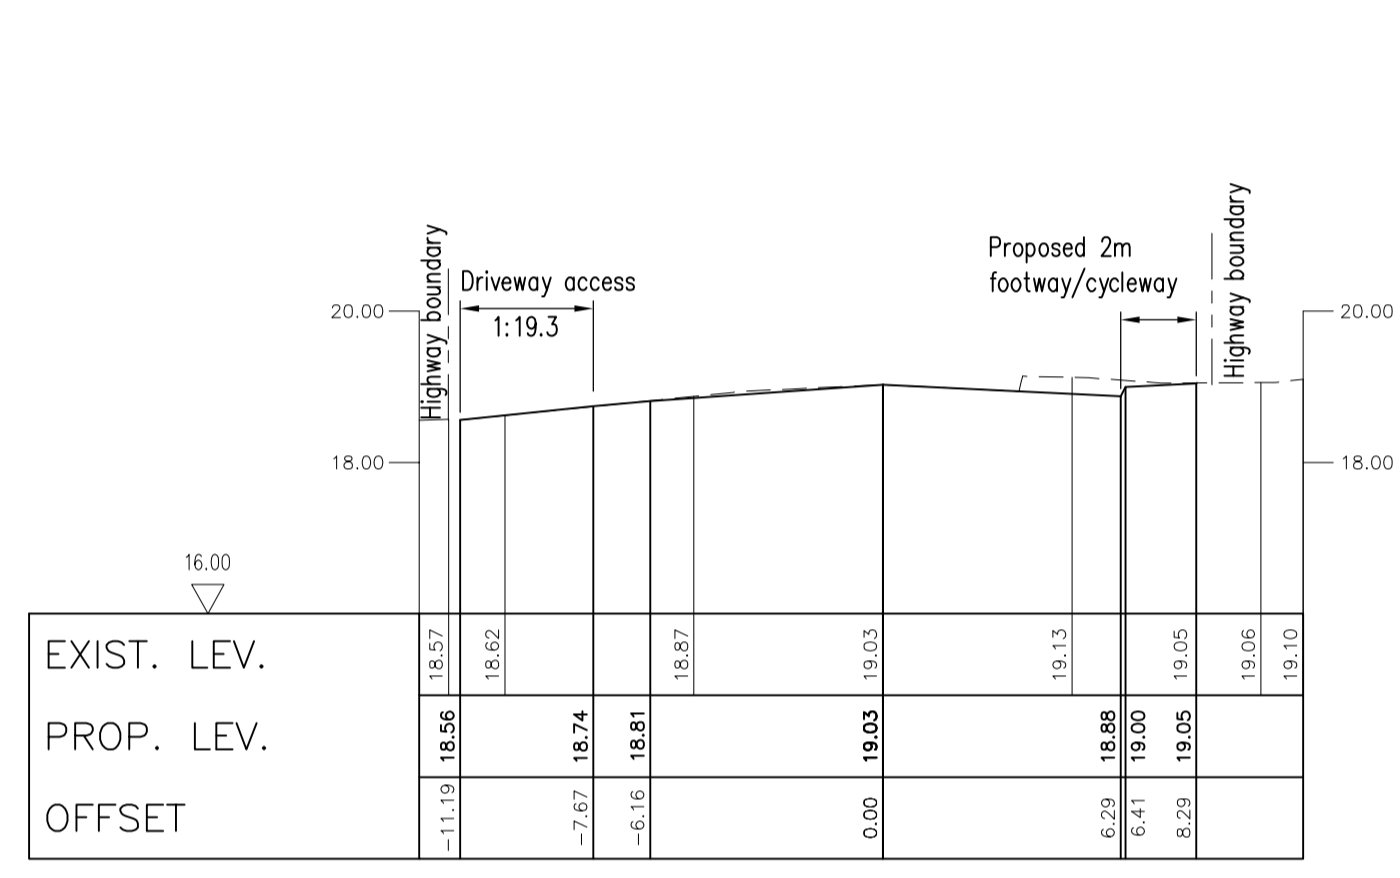


95.000

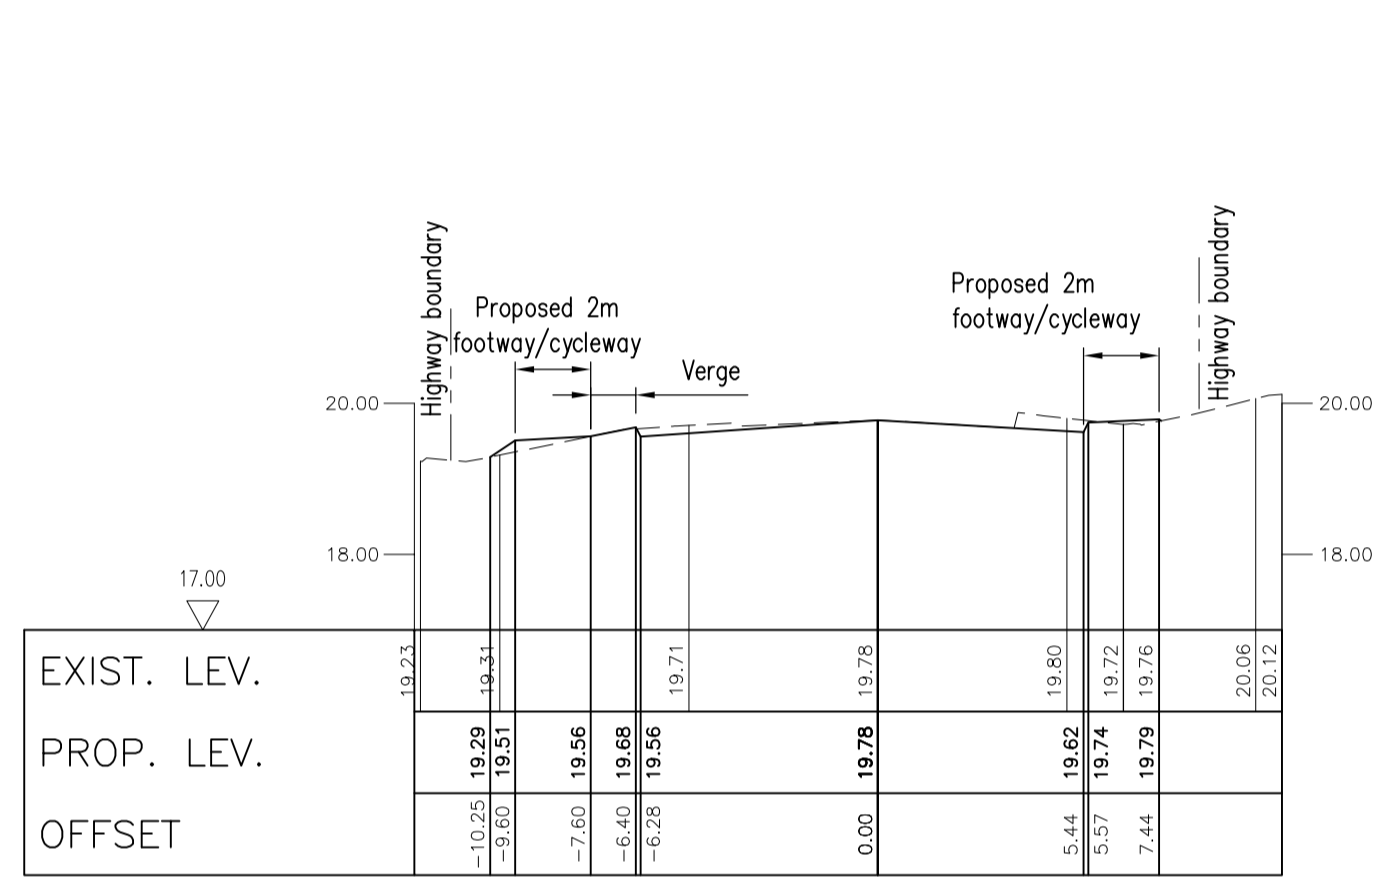


120.000

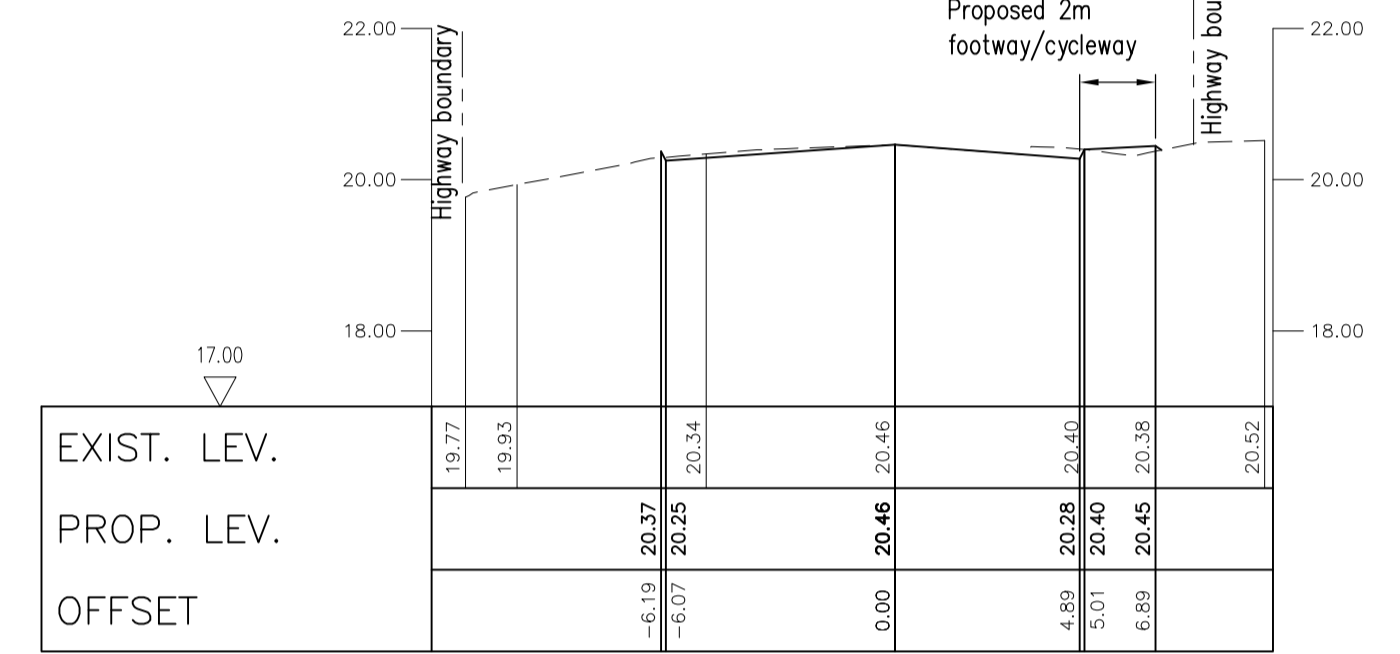


140.000

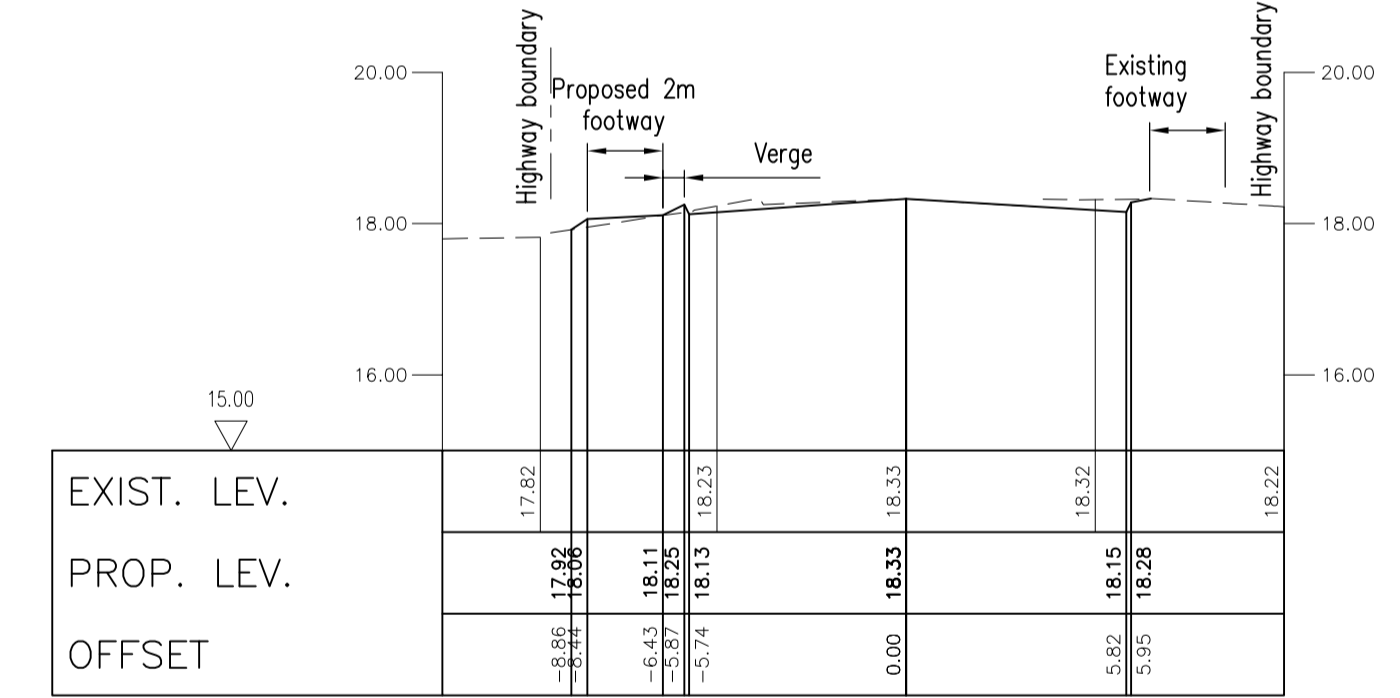


55.000

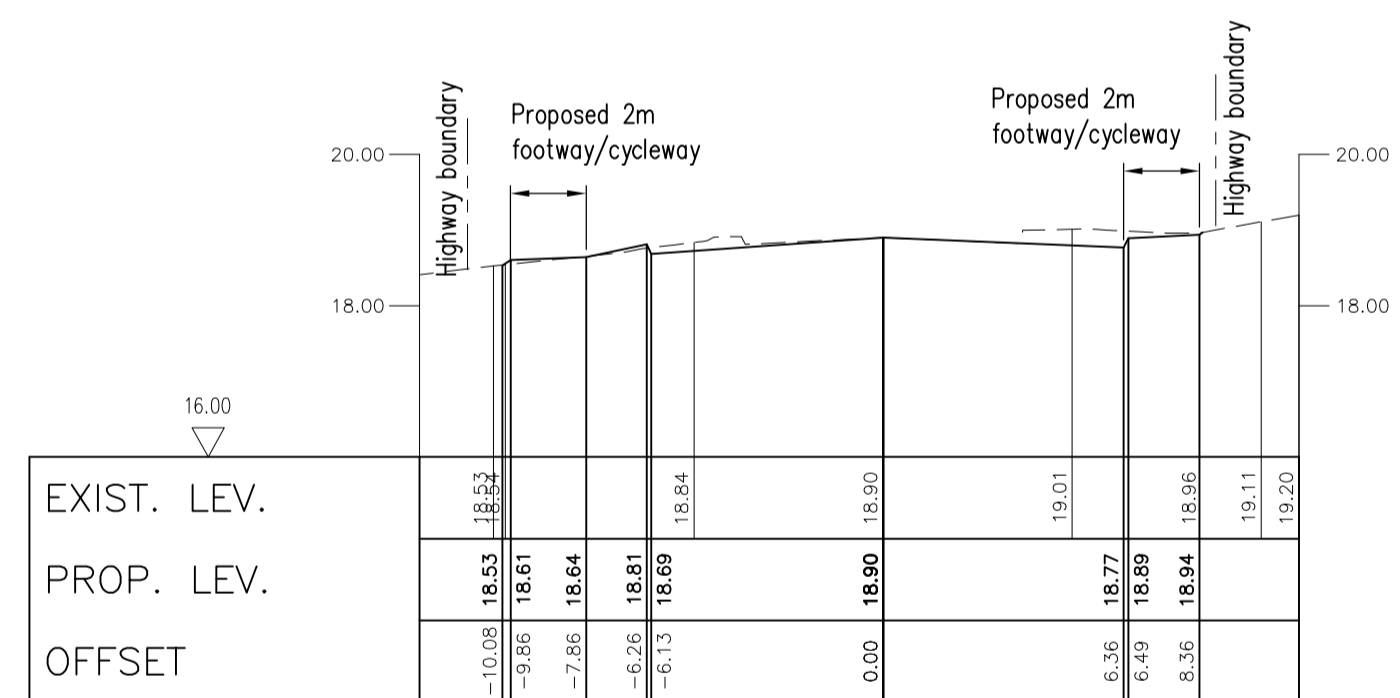


90.000

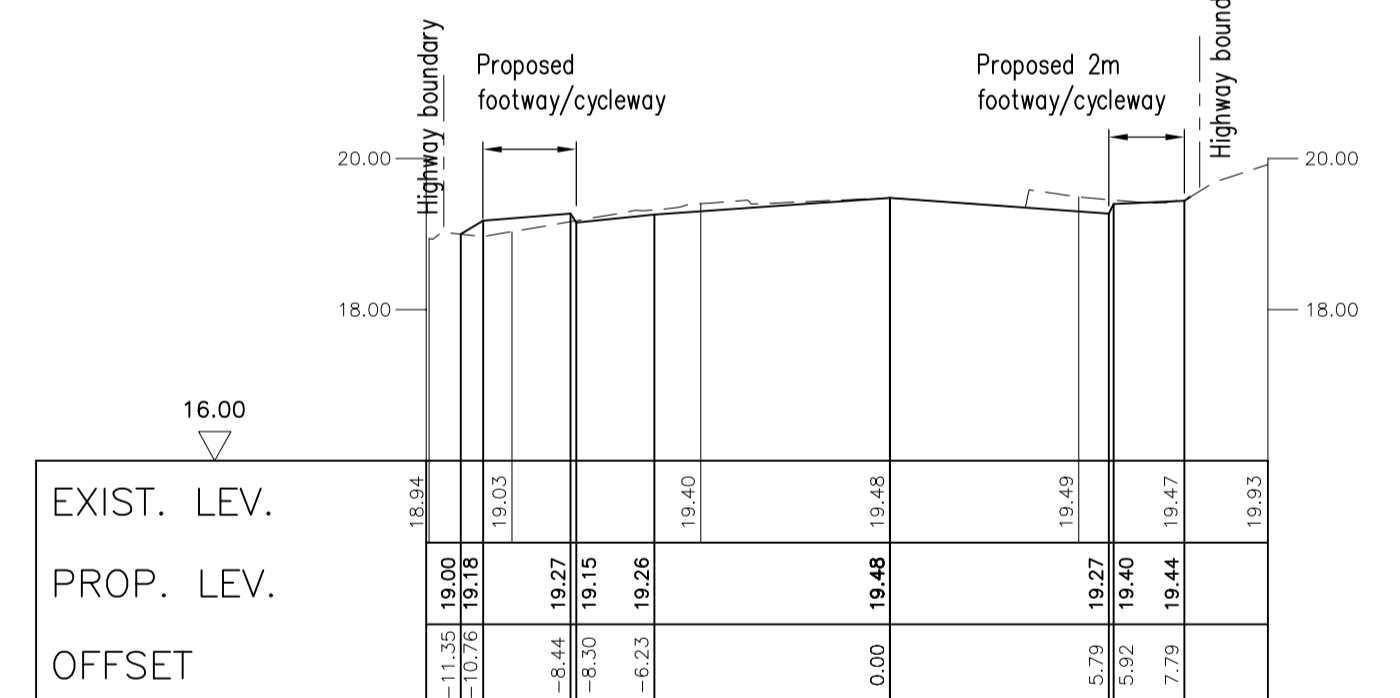


110.000

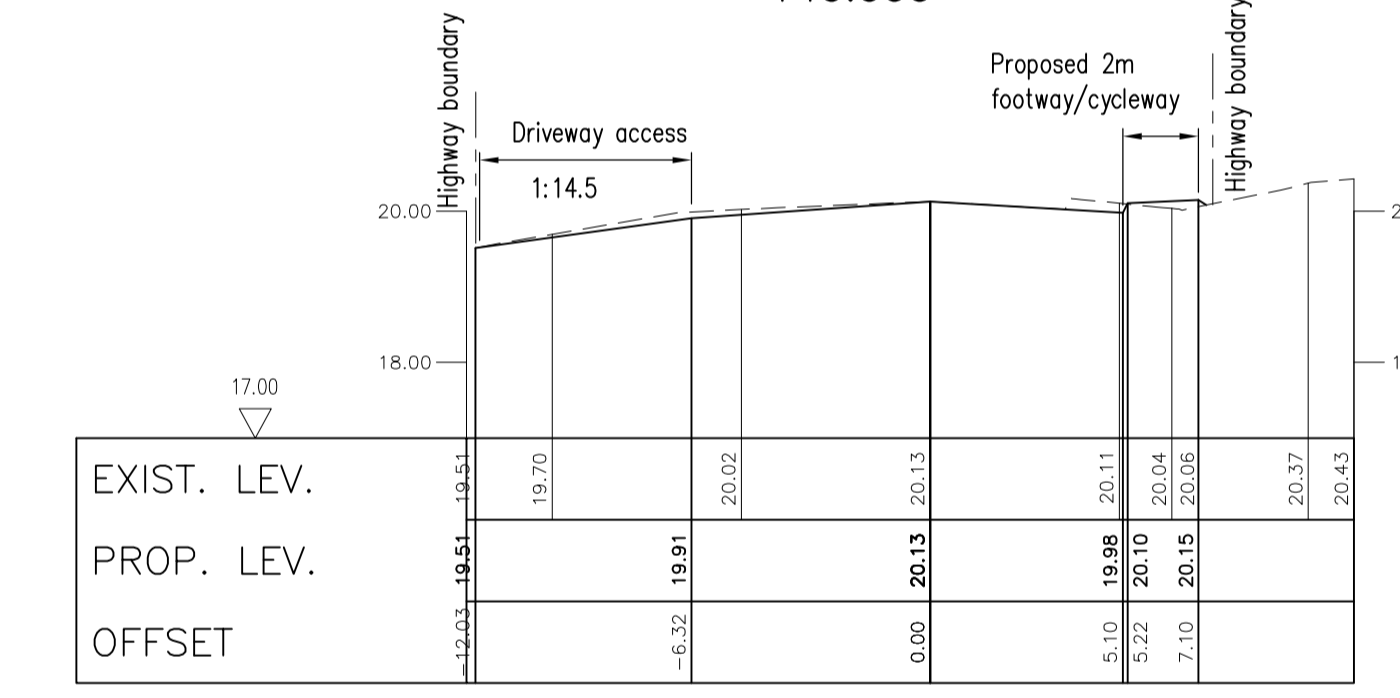


130.000

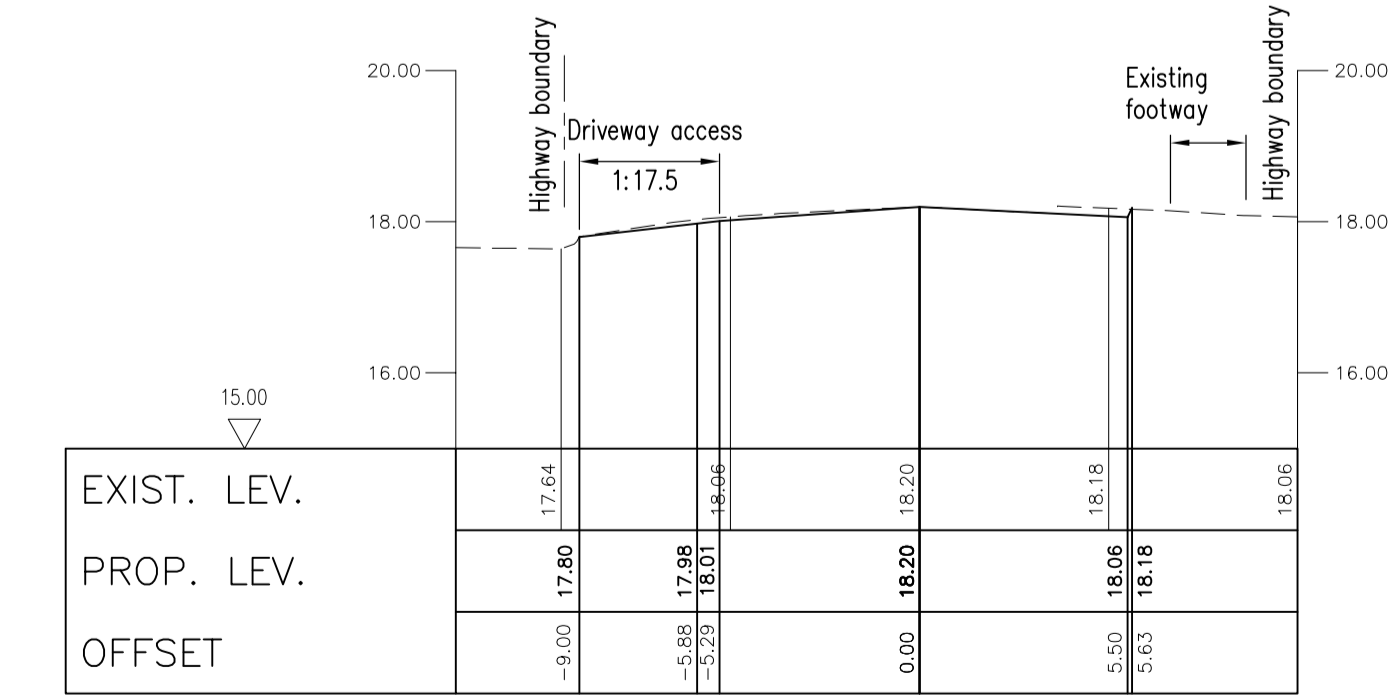

45.000

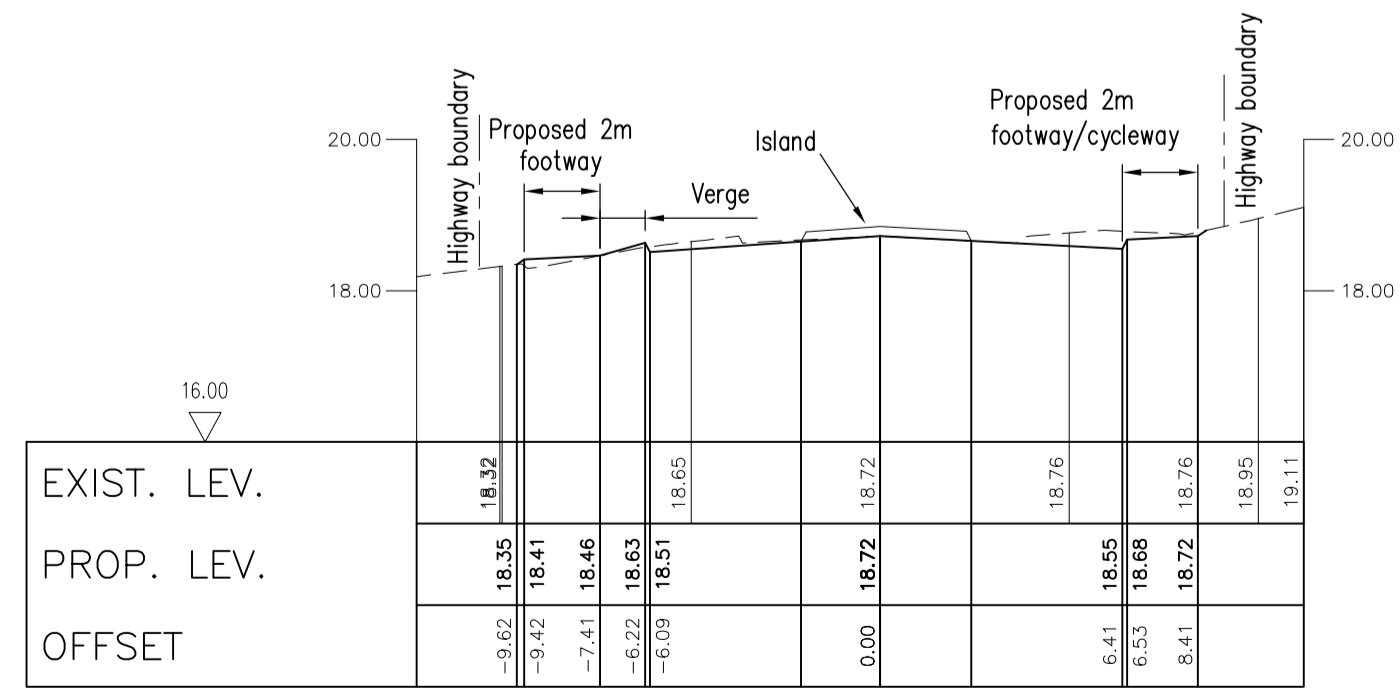

80.000

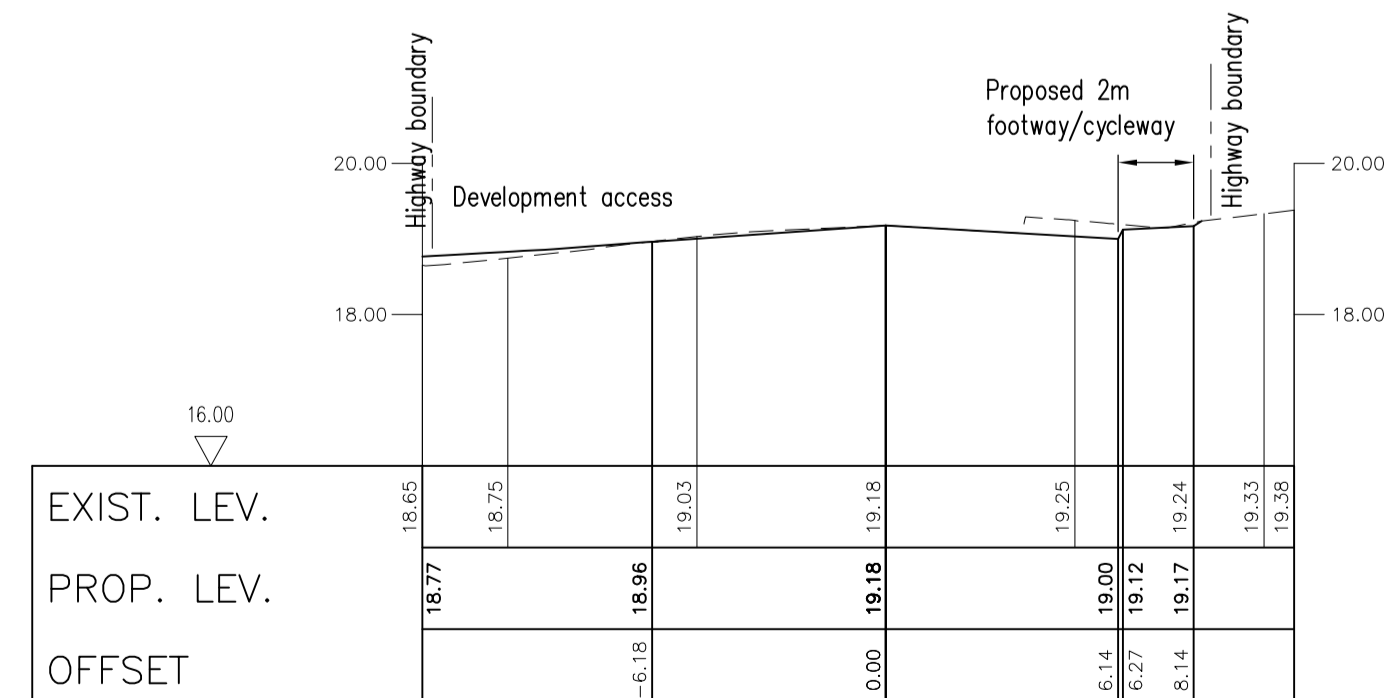

100.000

CROSS SECTIONS
SCALES Horiz. 1:200
Vert. 1:100

E	Proposed layout & cross sections revised.	BMP	15/04/08	CB
D	Additional survey added. Design revised & sections amended.	BMP	12/07/06	RSH
C	Road and access vertical alignment design amended.	BMP	11/08/05	RSH
B	Road and access design revised	BMP	21/06/05	RSH
A	Footways added to model, sections added	MA	16/06/05	RSH
Mark	Revision	Drawn	Date	Chkd

SCALING NOTE: Do not scale from this drawing. If in doubt, ask.
UTILITIES NOTE: The position of any existing public or private sewers, utility services, plant or apparatus shown on this drawing is believed to be correct, but no warranty to this is expressed or implied. Other such plant or apparatus may also be present but not shown. The Contractor is therefore advised to undertake his own investigation where the presence of any existing sewers, services, plant or apparatus may affect his operations.

Drawing Issue Status
PRELIMINARY

BELL SITE, CAMBRIDGE
PROPOSED ACCESS
LAYOUT AND CROSS SECTIONS

Client
THE BELL EDUCATIONAL TRUST

Date of 1st Issue: 25/05/05
A1 Scale: AS SHOWN
Drawing Number: 14951/005

Drawn by: MA
Checked by: RSH
Revision: F

Offices throughout the UK, Ireland, continental Europe, Africa, Asia and Australia
www.pba.co.uk
© Peter Brett Associates LLP
NORTHAMPTON
Tel: 0160 487 8300 Fax: 0160 487 8333

F	Text added & cross sections revised.	BMP	17/04/08	CB
---	--------------------------------------	-----	----------	----