



GRID

2.0m x 1.0m,
 100mm x 100mm SQUARE SECTION
 TUBE FRAME, WITH 20mm,
 DIA. ROUND SECTION TUBE
 BARS AT 100mm PITCH,
 (BARS ALONG 1.0m AXIS)
 GALVANISED FINISHED

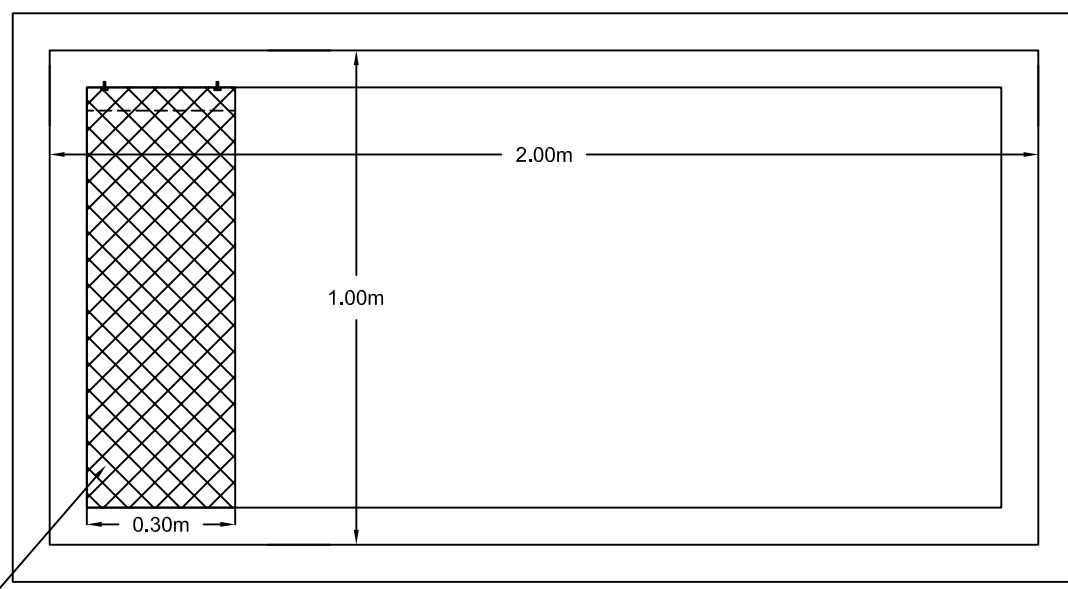

Small Animal Escape Ramp
 300mm wide
 Mild steel chequerplate 5mm thick
 Maximum angle 20°

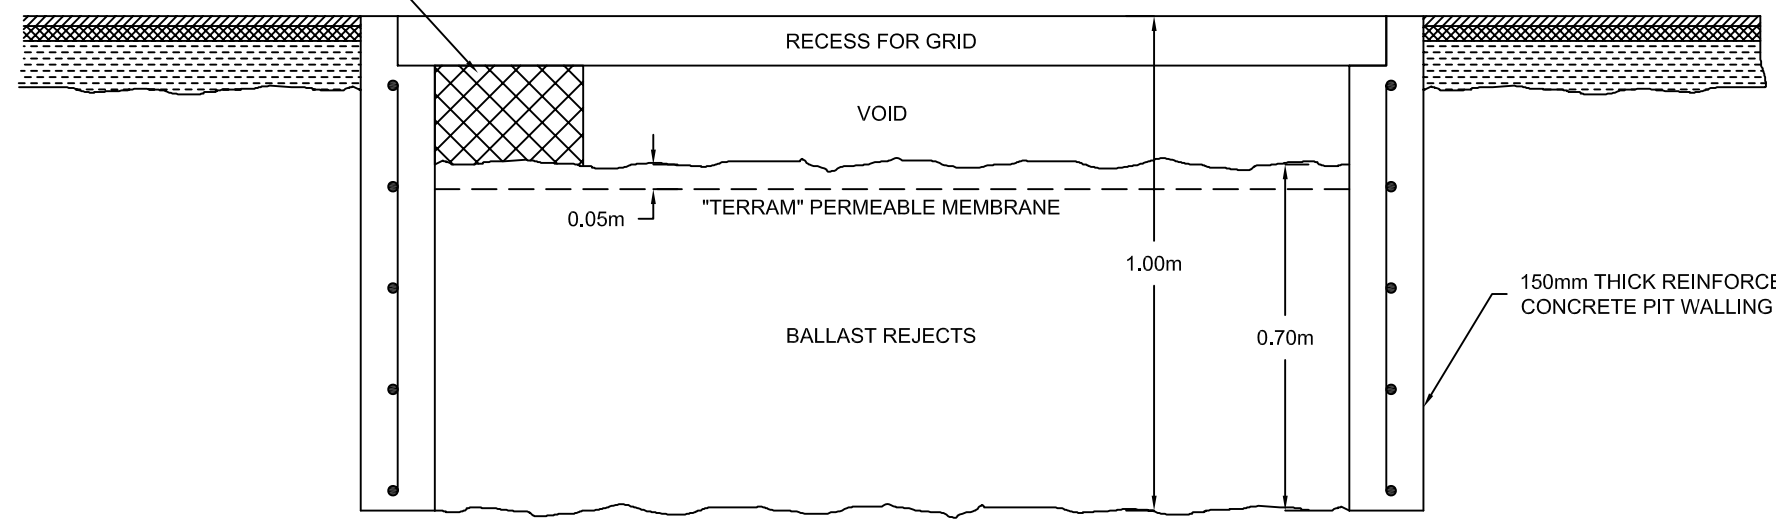

Reproduction from the Ordnance Survey mapping with the permission of the Controller of Her Majesty's Stationery Office © Crown Copyright. Unauthorised reproduction infringes Crown copyright and may lead to prosecution or civil proceedings. Cambridge City Council License Number LA077372



Project	STANDARD DETAIL	Job Ref / Dwg No.	00_018
Drawing	TYPICAL CATTLE GRID	Date	02/00
Client		Scale	NTS
Dwg by	AI	Checked by	JBF
HIGHWAY ENGINEERS A DIVISION OF ENGINEERING SERVICES			
<small>THE GUILDHALL, CAMBRIDGE, CB2 3QJ Tel: (01223) 457000 Fax: (01223) 457379 P.W.LITTLEFAIR, B.Sc (Hons), C.Eng, M.I.C.E., F.I.H.T. - HEAD OF ENGINEERING SERVICES</small>			